



ANGLE PARKING WITH DOCK FEATURE
JONES BETWEEN 11TH & 12TH STREETS

SECTION 1.1

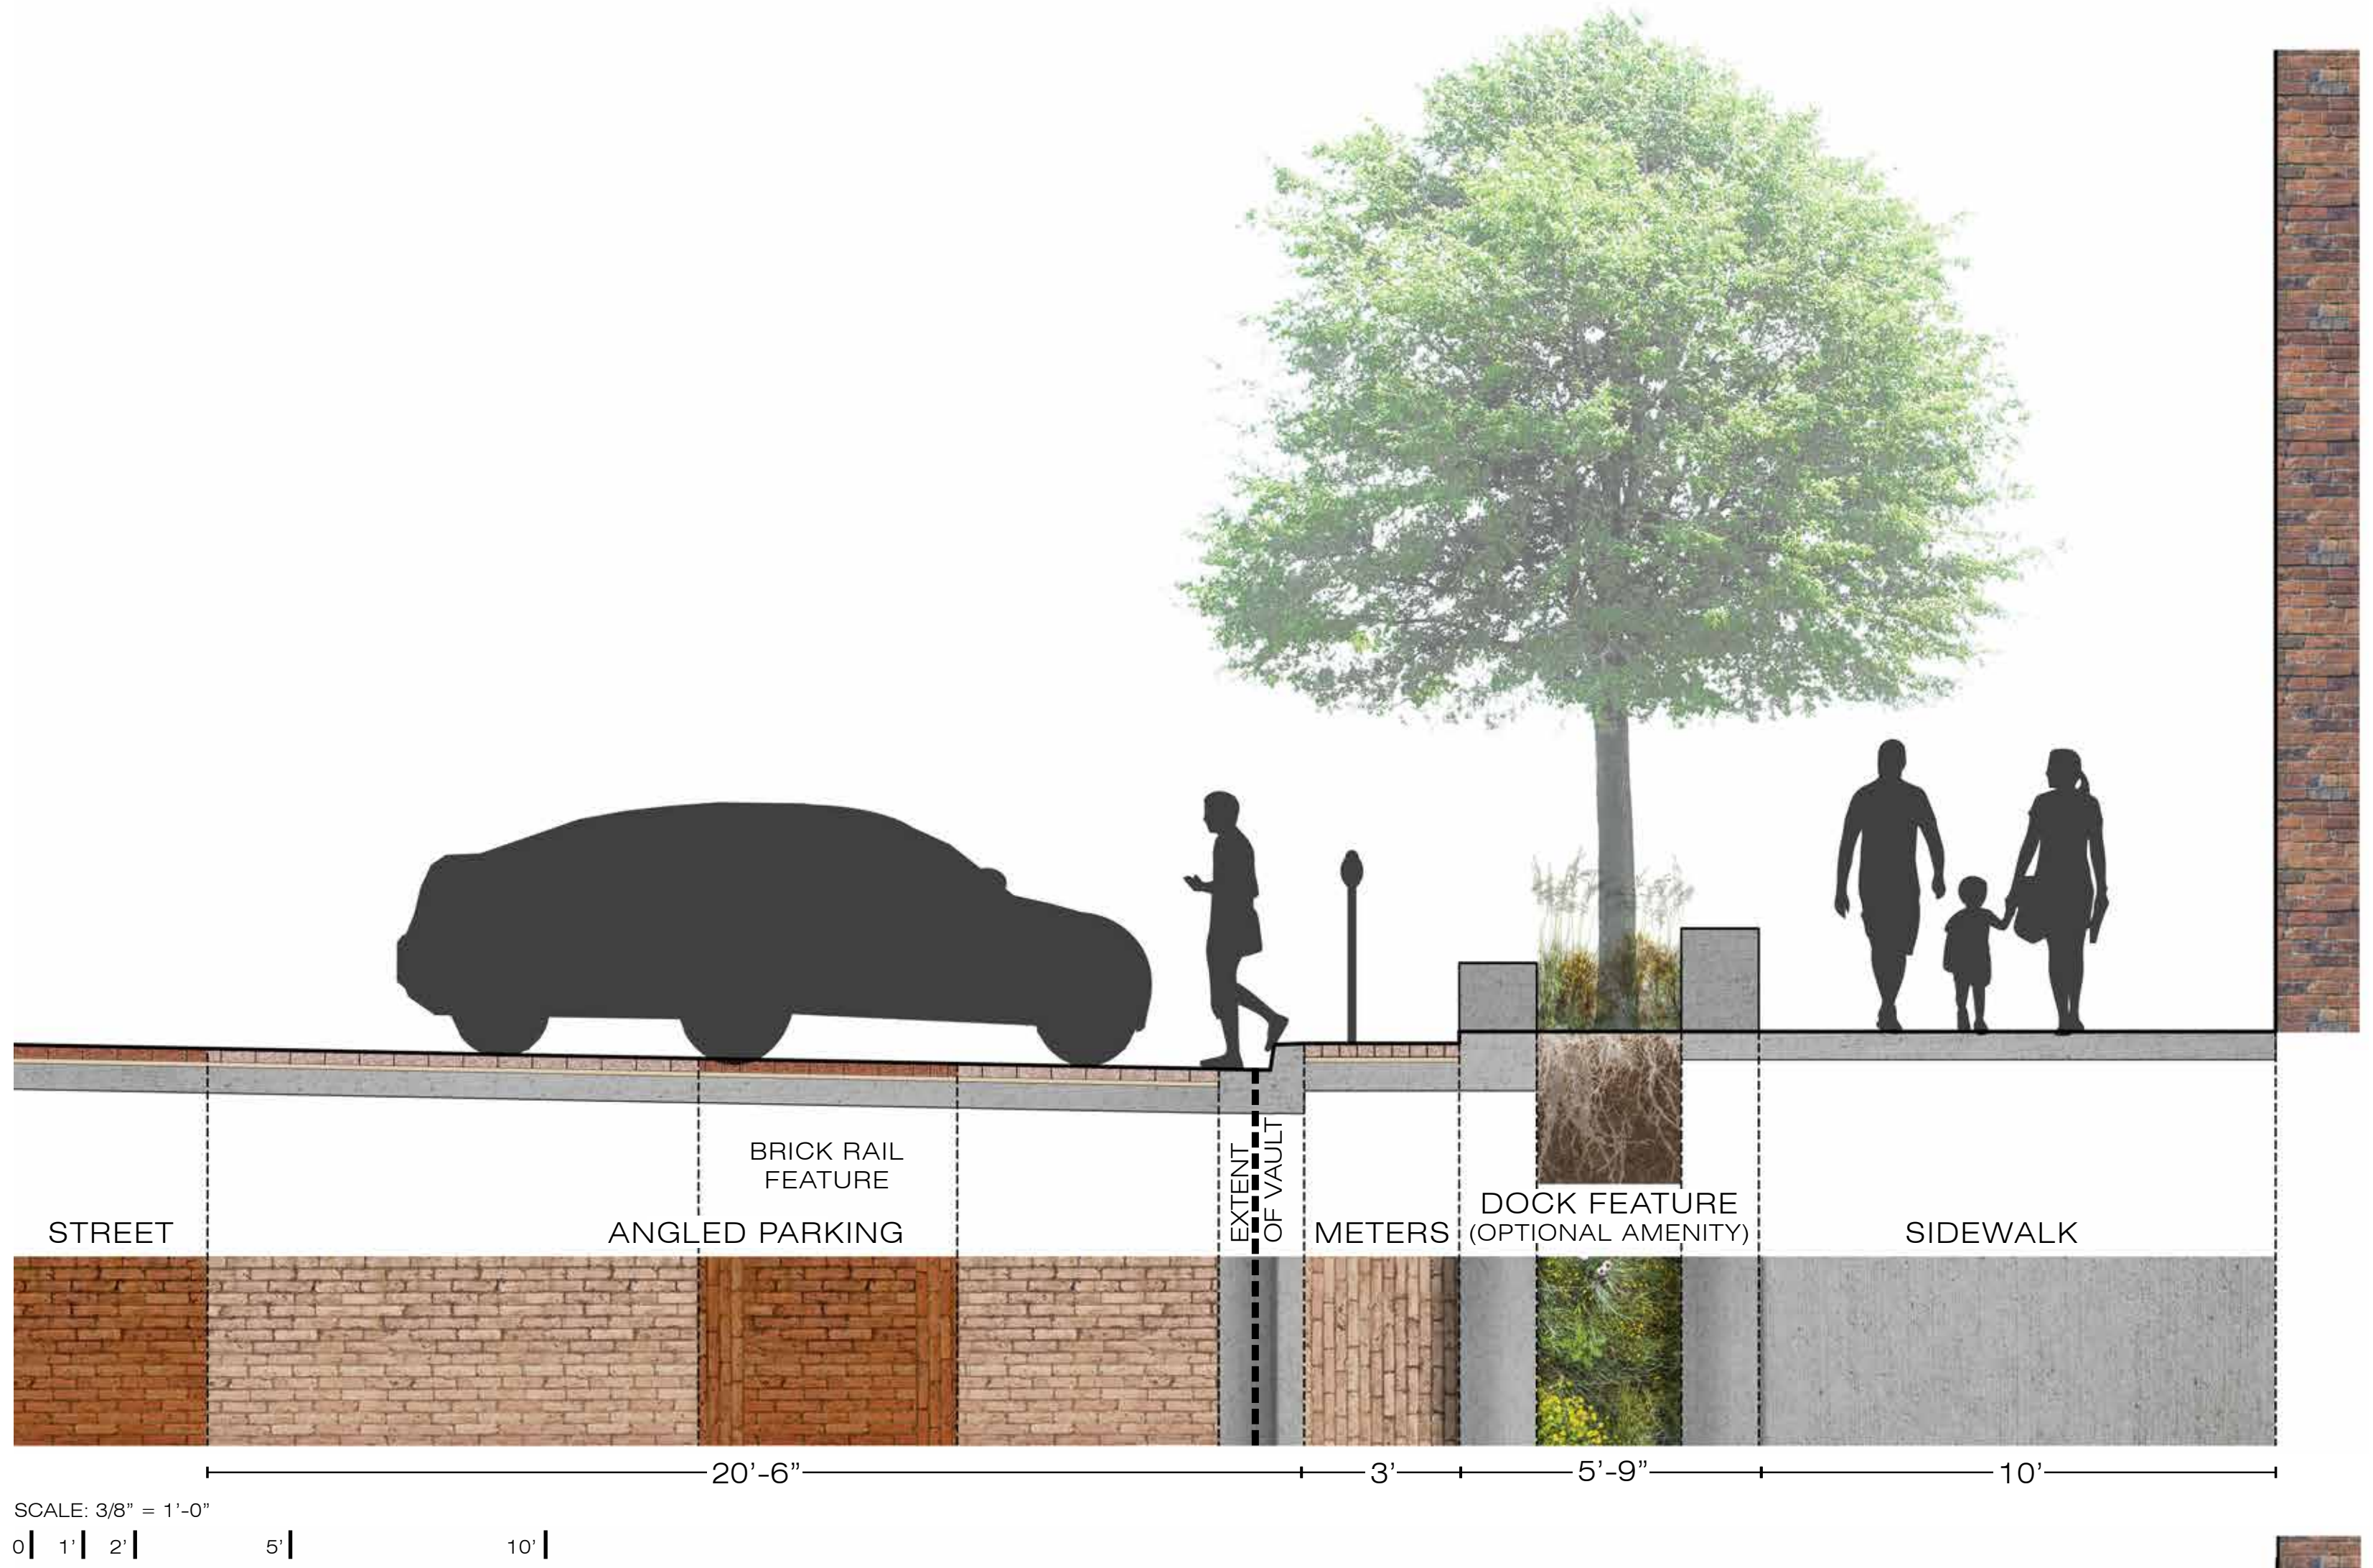

ANGLE PARKING WITH OUTDOOR DINING
JONES BETWEEN 11TH & 12TH STREETS

SECTION 2.1

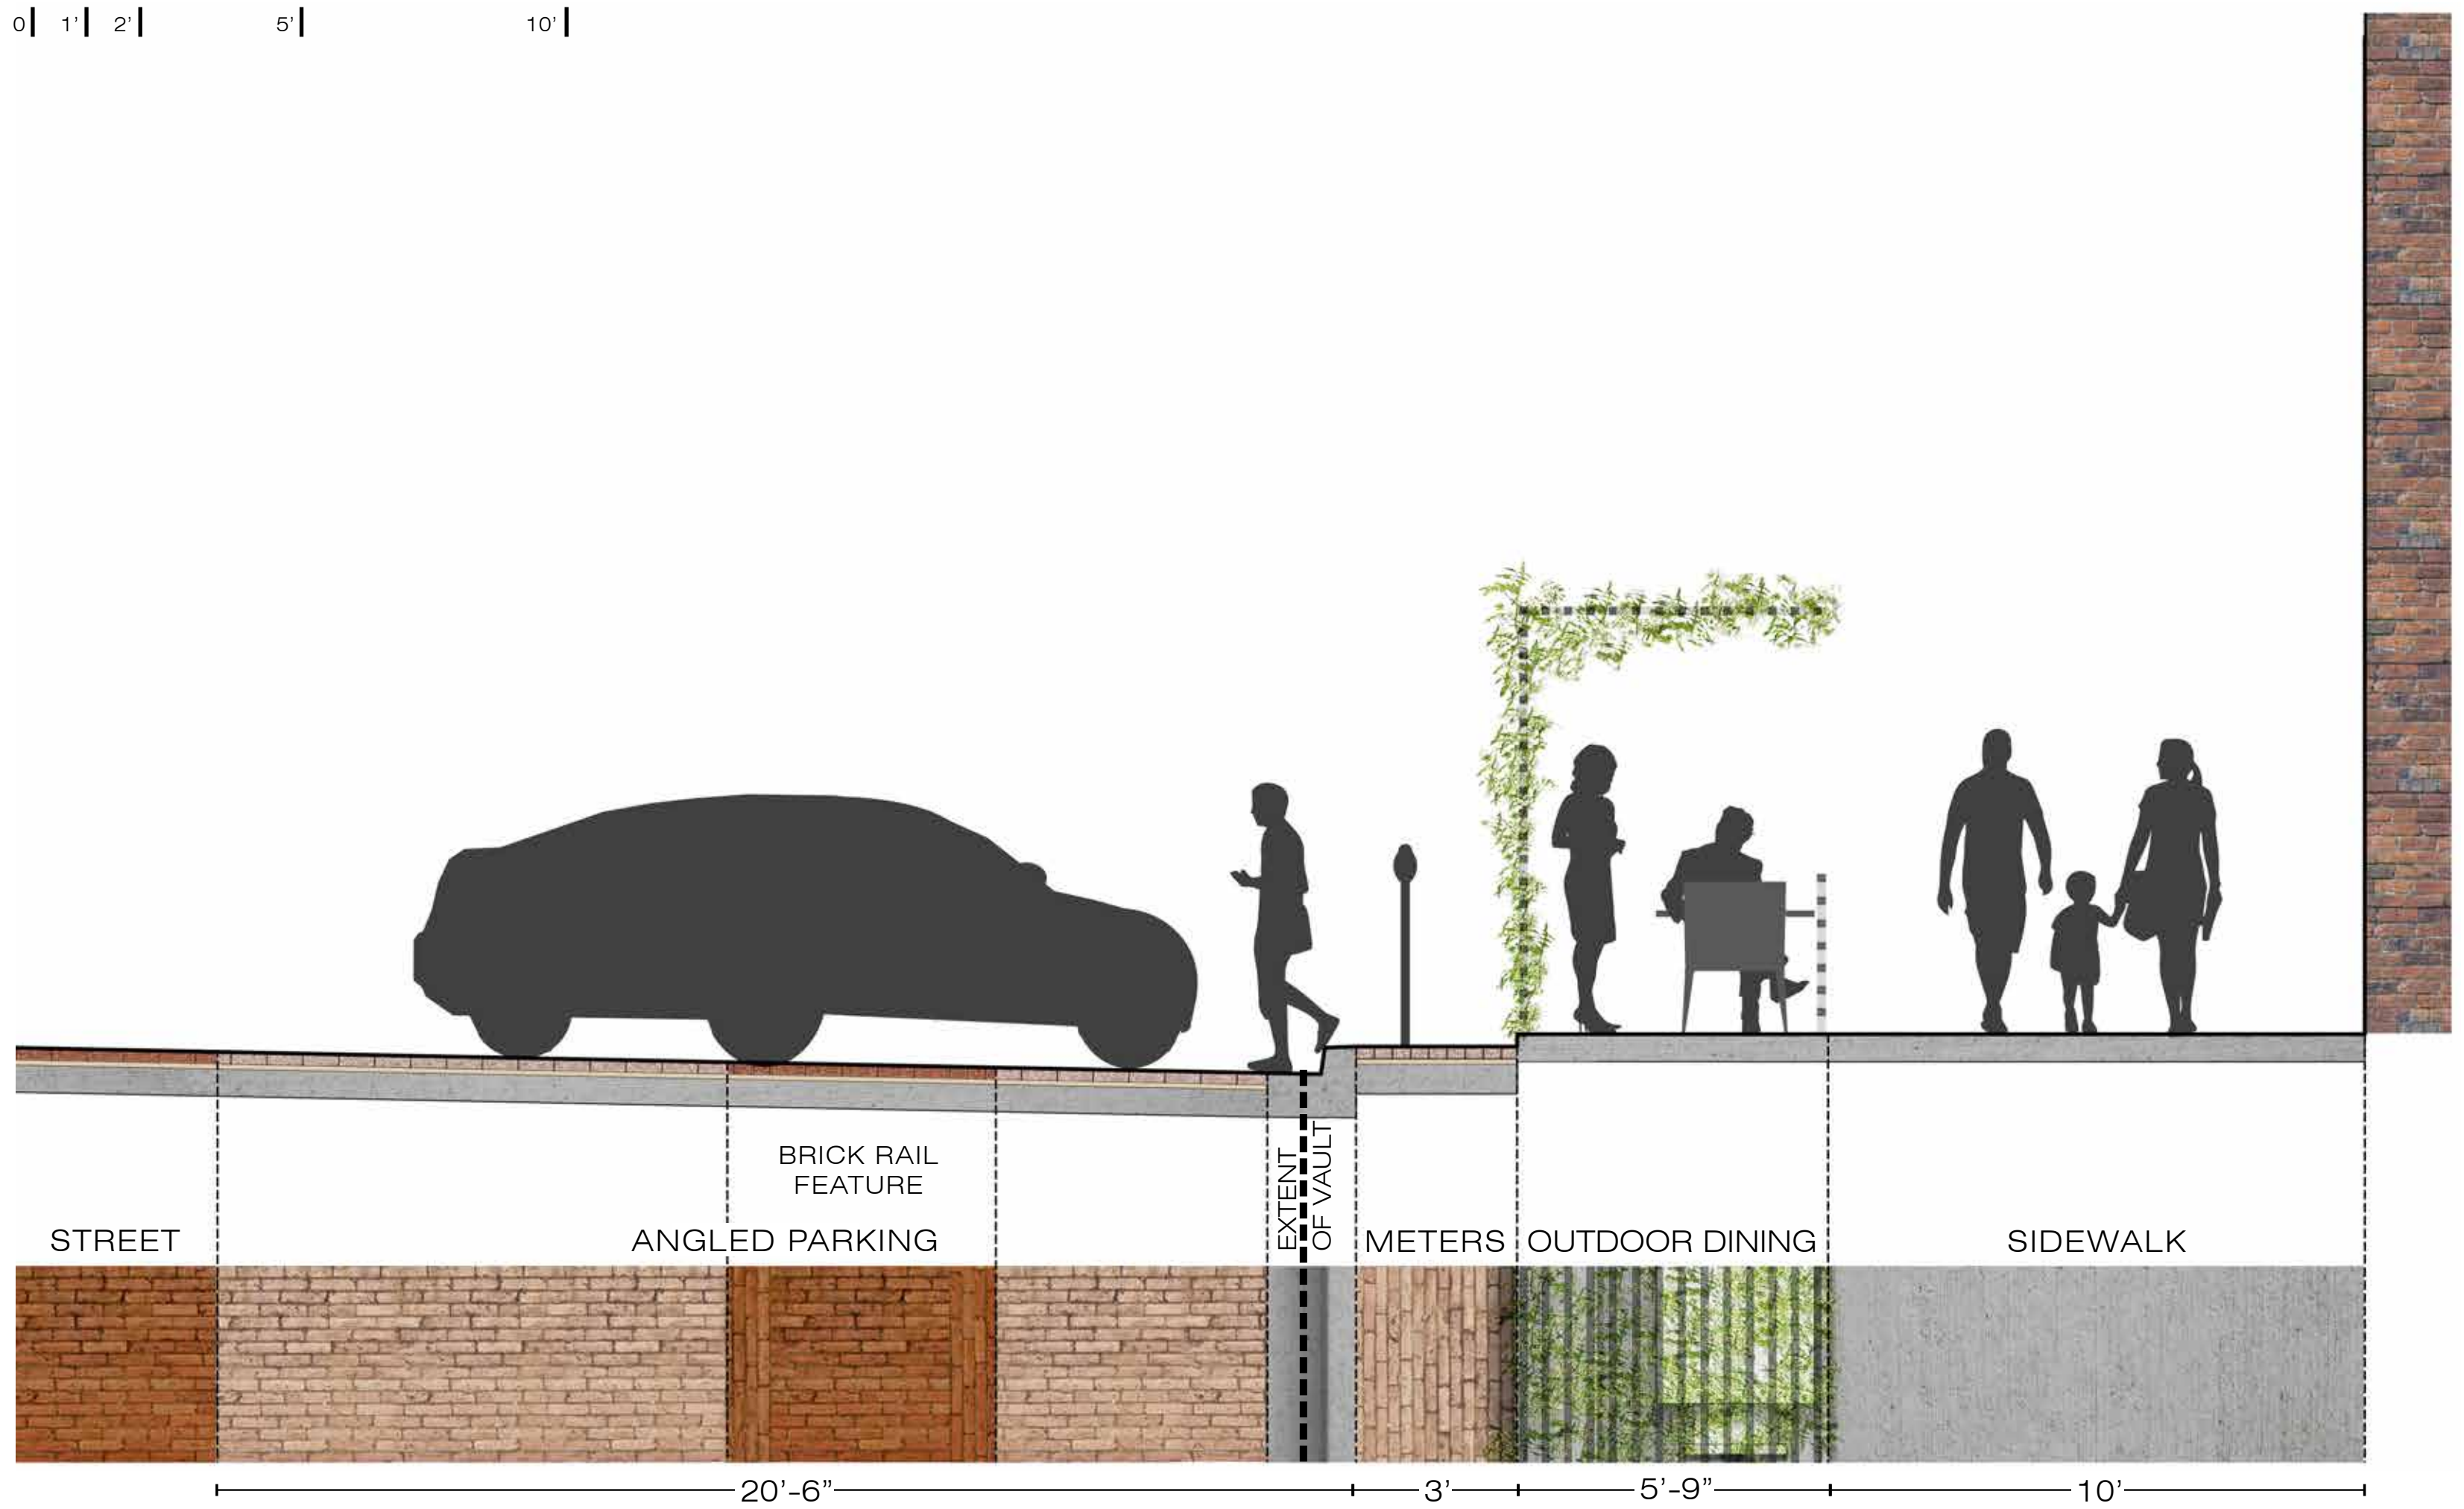

REPURPOSED LOADING DOCK
JONES BETWEEN 12TH & 13TH STREETS

SECTION 3.1



NOTE: SECTION LOCATIONS INDICATED ON PLANS. OPTIONAL AMENITIES TO BE INCLUDED WITH PRIVATE FUNDS. POTENTIAL FUTURE PRIVATE DEVELOPMENT ON REPURPOSED LOADING DOCKS SHOWN FOR ILLUSTRATIVE PURPOSES ONLY.

STREETSCAPE SECTIONS
ANGLE PARKING